
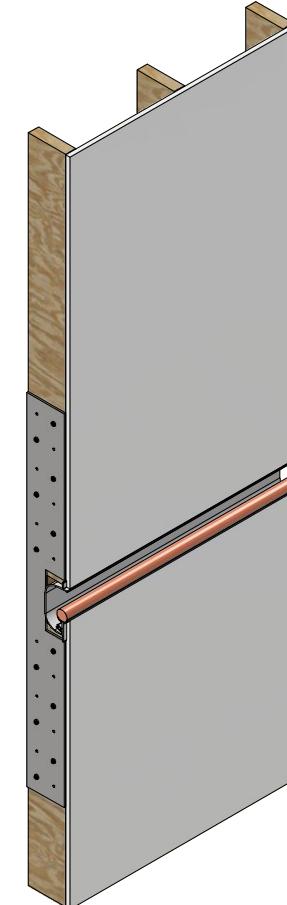


RECESSED HANDRAIL
WALL BUILD OUT DETAIL
2x6 STUD WALL WITH
NOTCH CUTOUT

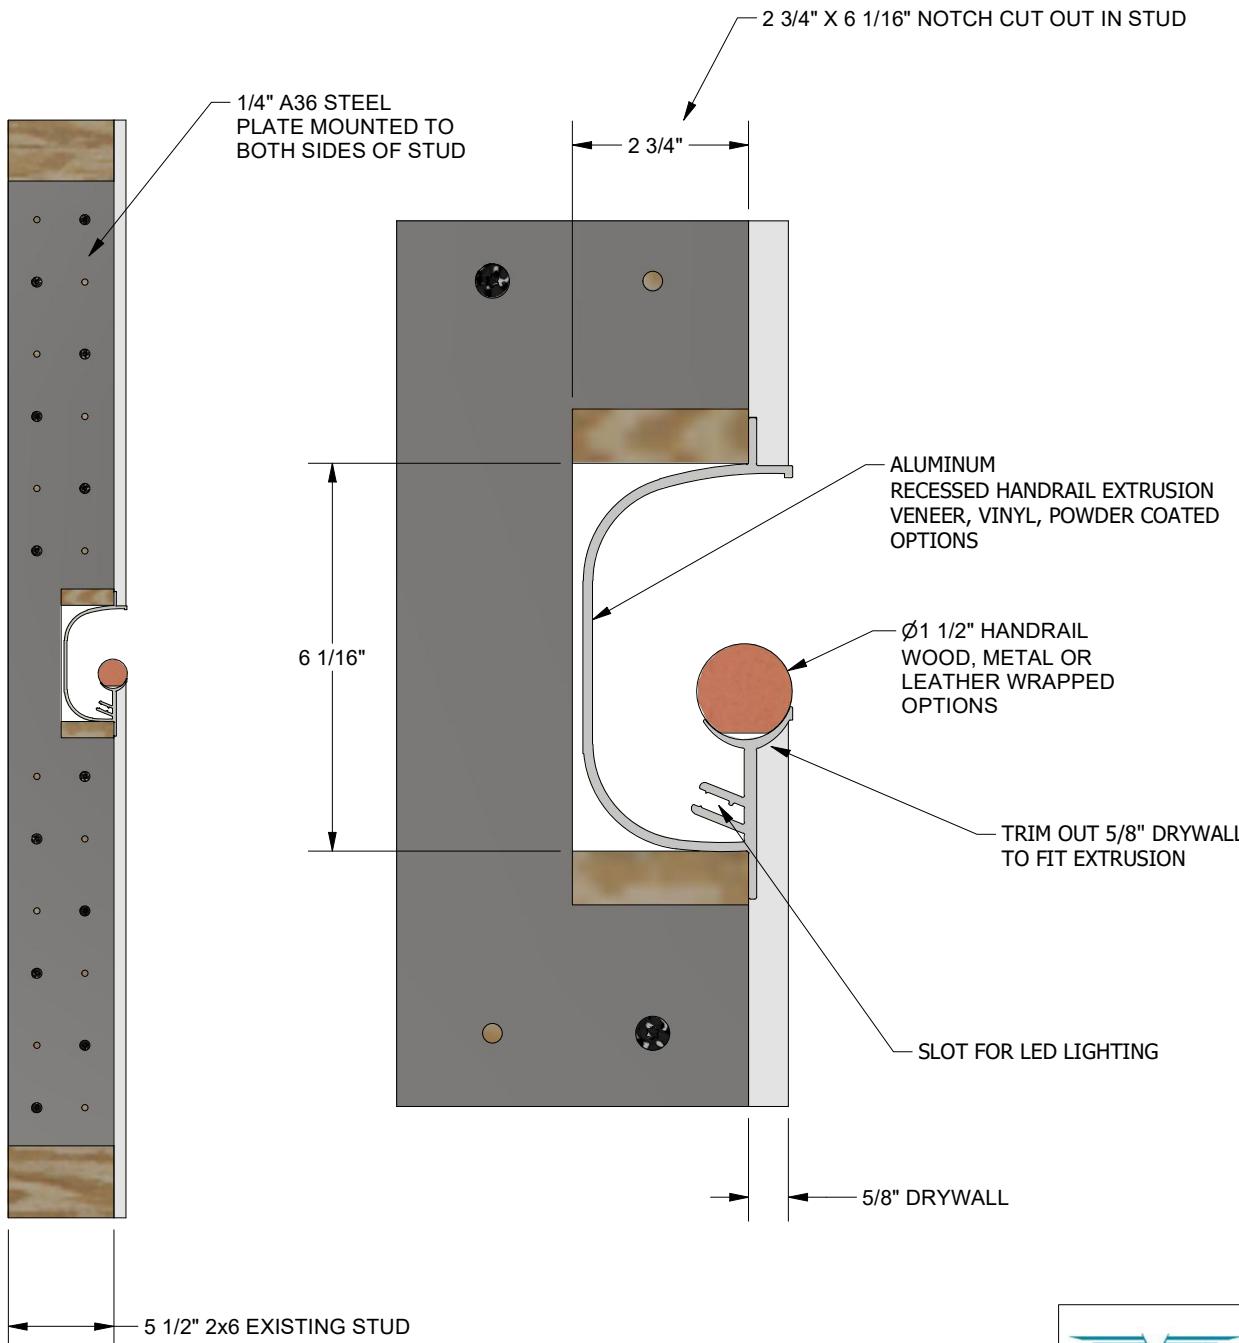

Part Number:

Tolerance:

Part Description: Recessed LEVEL INSET HANDRAIL EXTRUSION WALL WITH NOTCH IN STUD ASSEMBLY

.X" +/- .03"

.XX" +/- .015"

.XXX" +/- .005"

X/X" +/- 1/16"

X° +/- 0.5°

Or as Specified



Revision:

Material:
Finish:

Sheet 1 of 4


DIM	TOLERANCE	DEVICE	REV	INITIAL RELEASE	5/8/2025	JKM	Revision:
				DESCRIPTION	DATE	APPROVED BY	
CRITICAL INSPECTIONS		REVISION HISTORY					

RECESSED HANDRAIL
ALUMINUM EXTRUSION
DETAIL

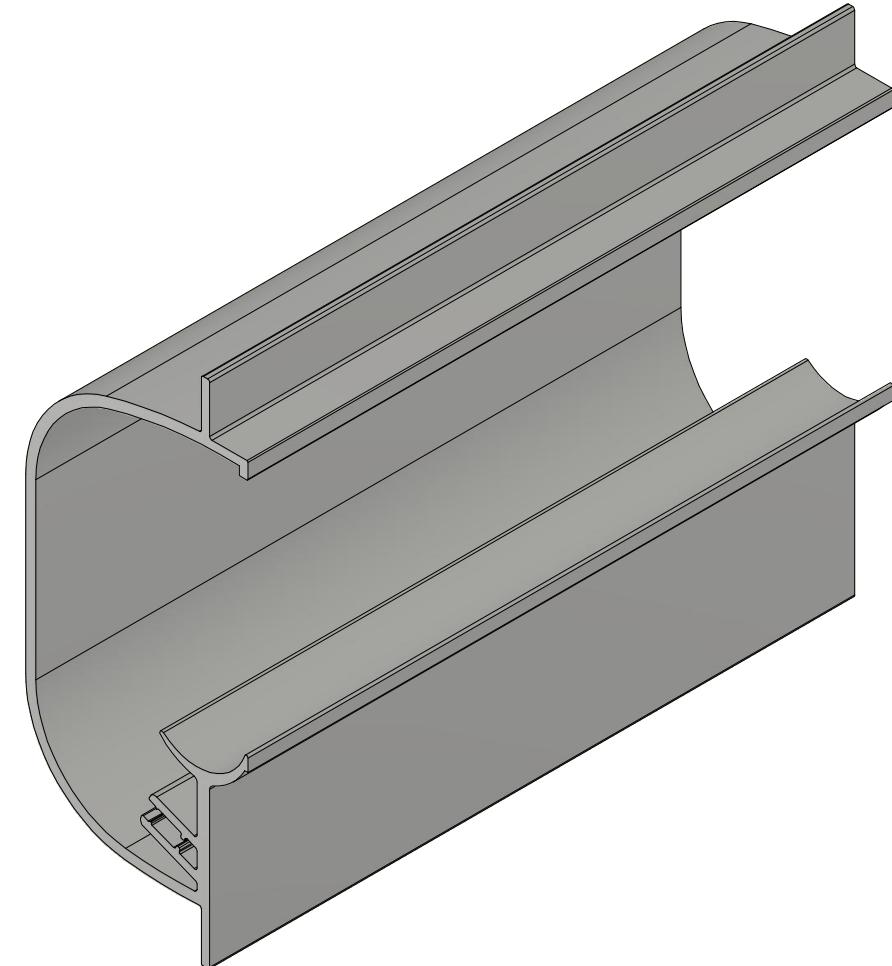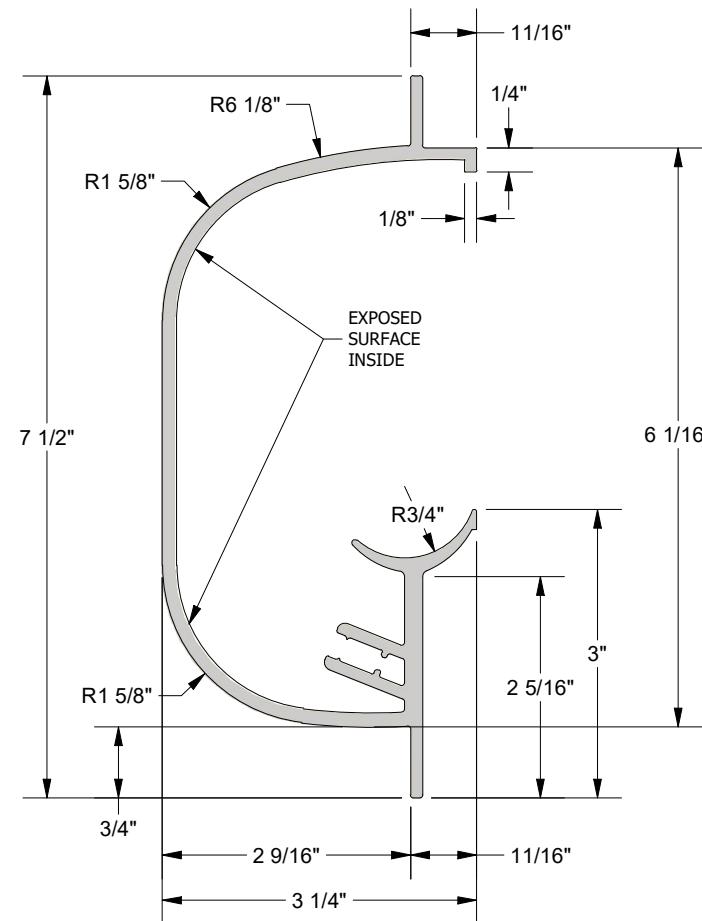


 VIEWRAIL	Part Number: INSET HANDRAIL	Tolerance:
	Part Description: INSET HANDRAIL EXTRUSION V2	.X" +/- .03" .XX" +/- .015" .XXX" +/- .005" X/X" +/- 1/16" X° +/- 0.5° Or as Specified
Revision:	Material: Aluminum 6063 T6 Finish: Aluminum - Flat(2)	
Sheet 2 of 4		

**RECESSED HANDRAIL
STEEL PLATE
STUD REINFORCEMENT
DETAIL**

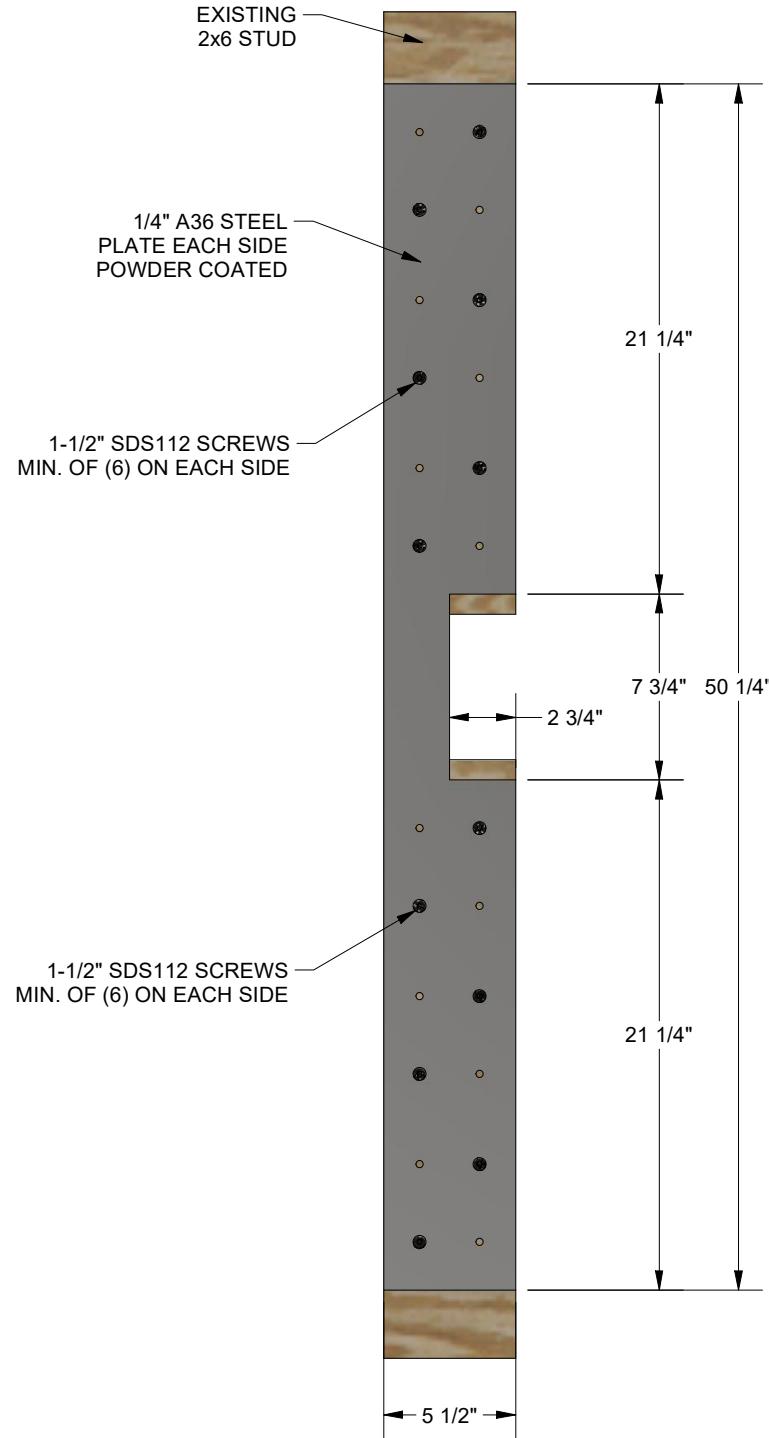

	Part Number:	Tolerance:
	Part Description: Recessed LEVEL INSET HANDRAIL STUD - STEEL COMBO ASSEMBLY	.X" +/- .03" .XX" +/- .015" .XXX" +/- .005" X/X" +/- 1/16" X° +/- 0.5° Or as Specified
Revision:	Material:	
	Finish:	
	Sheet 3 of 4	

RECESSED HANDRAIL
WOOD HANDRAIL
DETAIL

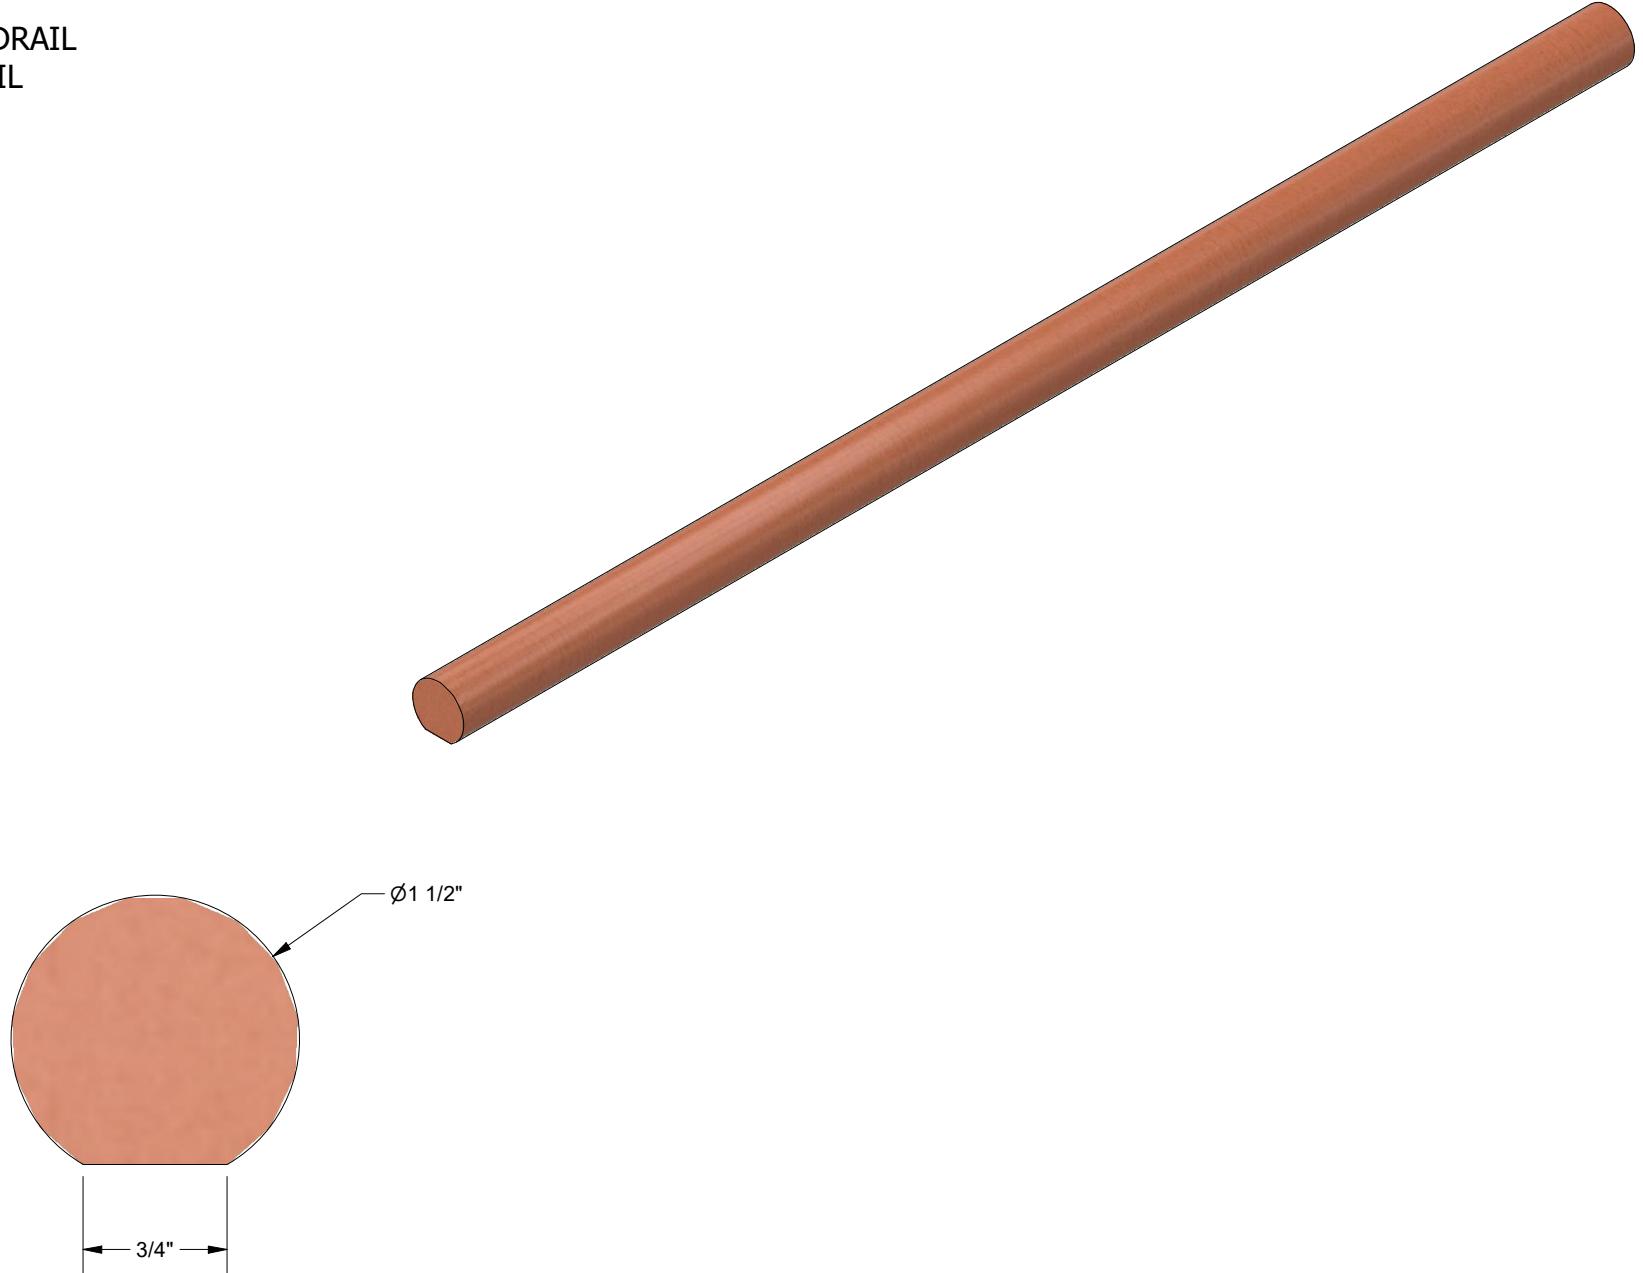

 VIEWRAIL	Part Number:	Tolerance:
	Part Description: RECESSED HANDRAIL 1.5in DIA WOOD HANDRAIL	.X" +/- .03" .XX" +/- .015" .XXX" +/- .005" X/X" +/- 1/16" X° +/- 0.5° Or as Specified
Revision:	Material: White Oak Finish:Walnut - Natural Polished(15)	
Sheet 4 of 4		